


DRAWING OF LIPIN PUBLIC SCHOOL MANAGEMENT COMMITTEE KHORI KALAN AN AREA MEASURING 8357.40 SQM. (AS PER CLU)
AT KHASRA NO. 18/7/1/1/2 MIN, 8, 9/1/1 MIN, IN THE REVENUE ESTATE OF VILLAGE ATITKA, TEHSIL TAORU, DISTT. NUH (MEWAT).

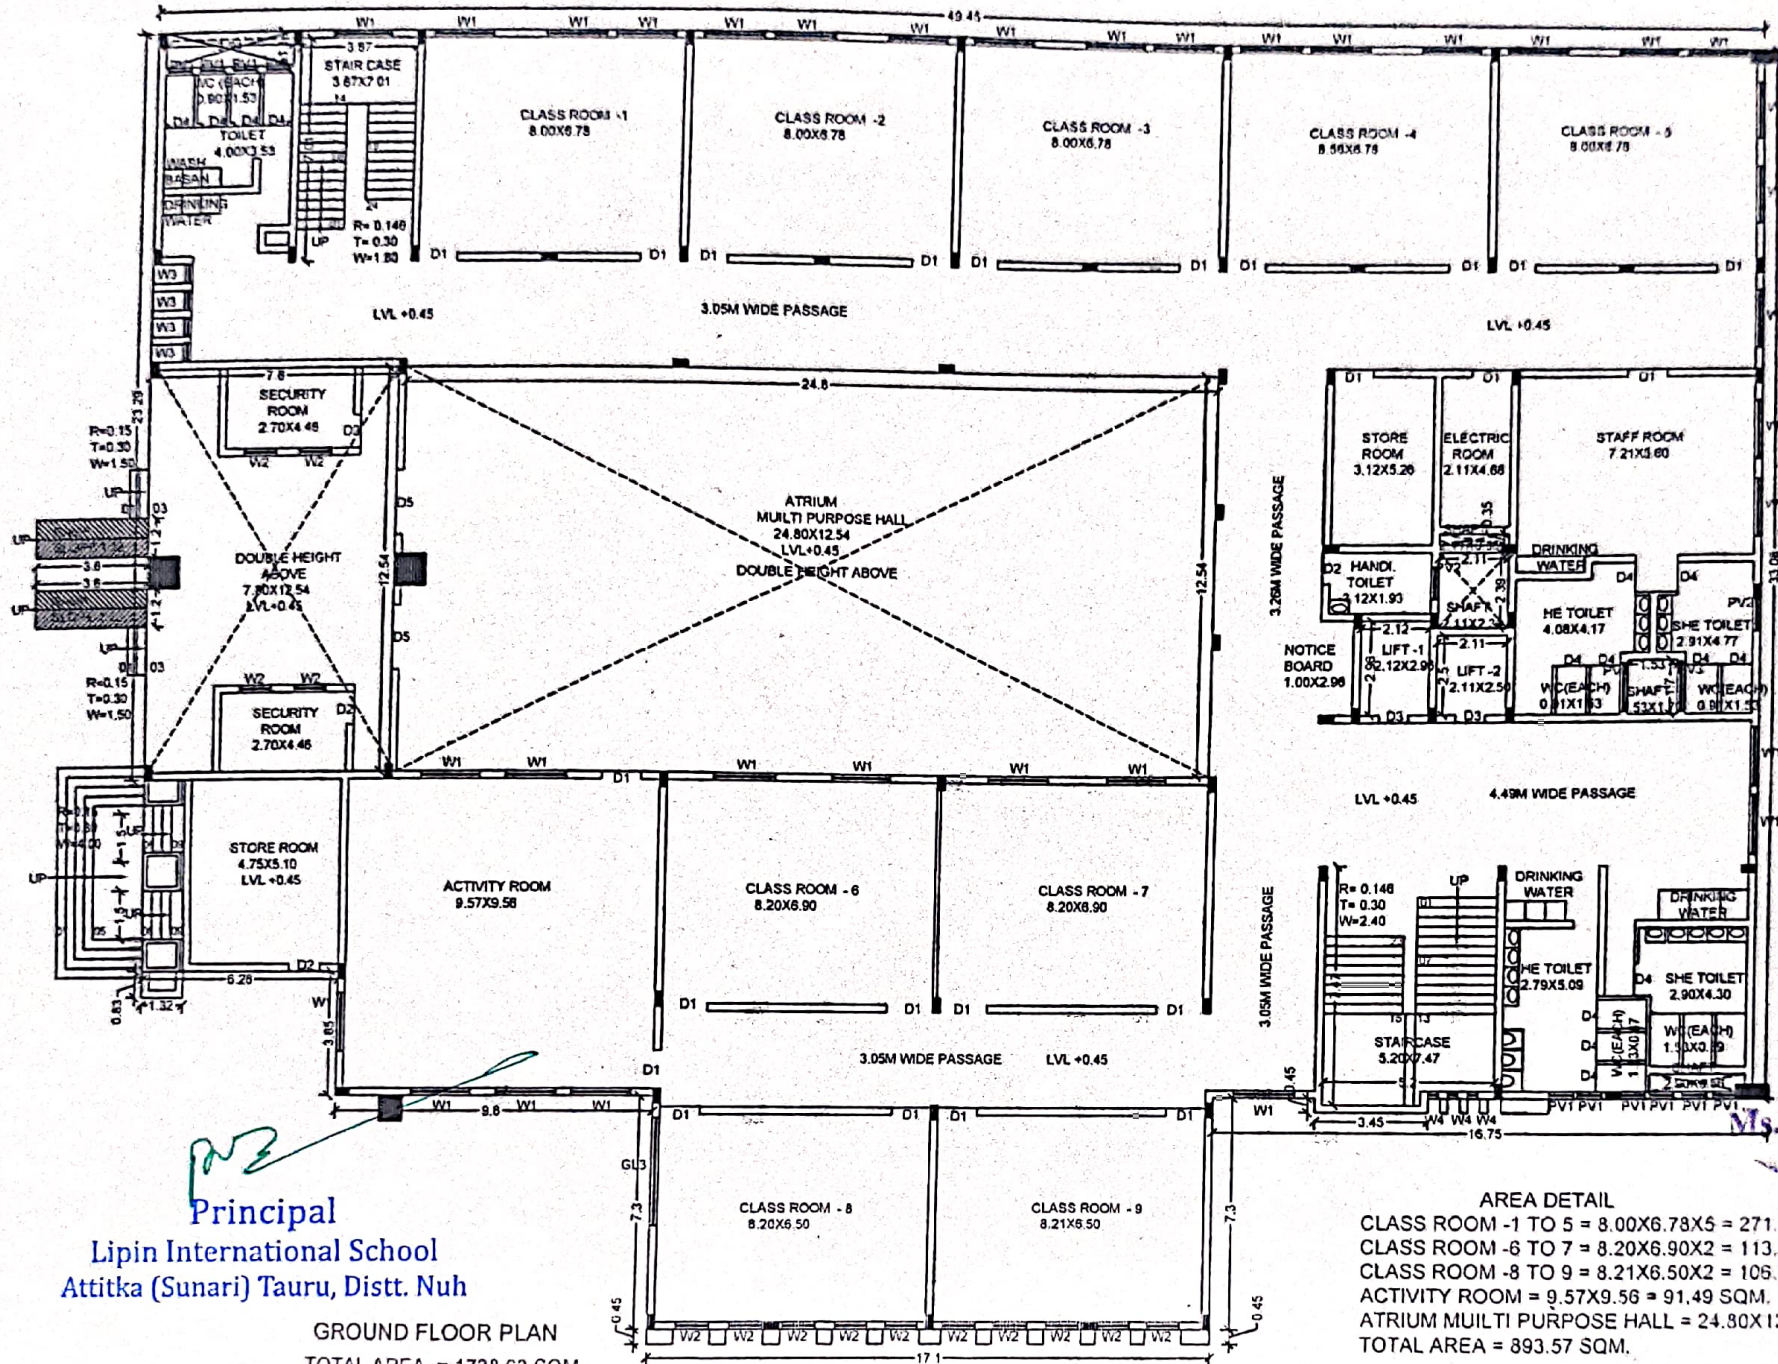

Principal


Lipin International School
Attitka (Sunari) Tauru, Distt. Nuh

GROUND FLOOR PLAN
TOTAL AREA = 1728.63 SQM.


AREA DETAIL
CLASS ROOM -1 TO 5 = $8.00 \times 6.78 \times 5 = 271.20$ SQM.
CLASS ROOM -6 TO 7 = $8.20 \times 6.90 \times 2 = 113.16$ SQM.
CLASS ROOM -8 TO 9 = $8.21 \times 6.50 \times 2 = 106.73$ SQM.
ACTIVITY ROOM = $9.57 \times 9.56 = 91.49$ SQM.
ATRIUM MULTIPURPOSE HALL = $24.80 \times 12.54 = 310.99$ SQM.
TOTAL AREA = 893.57 SQM.

M^s. NEENA GOEL
(Architect)
CA/91/14382

DRAWING OF LIPIN PUBLIC SCHOOL MANAGEMENT COMMITTEE KHORI KALAN AN AREA MEASURING 8357.40 SQM. (AS PER CLU)
AT KHASRA NO. 18/7/1/1/2 MIN, 8, 9/1/1 MIN, IN THE REVENUE ESTATE OF VILLAGE ATITKA, TEHSIL TAORU, DISTT. NUH (MEWAT).

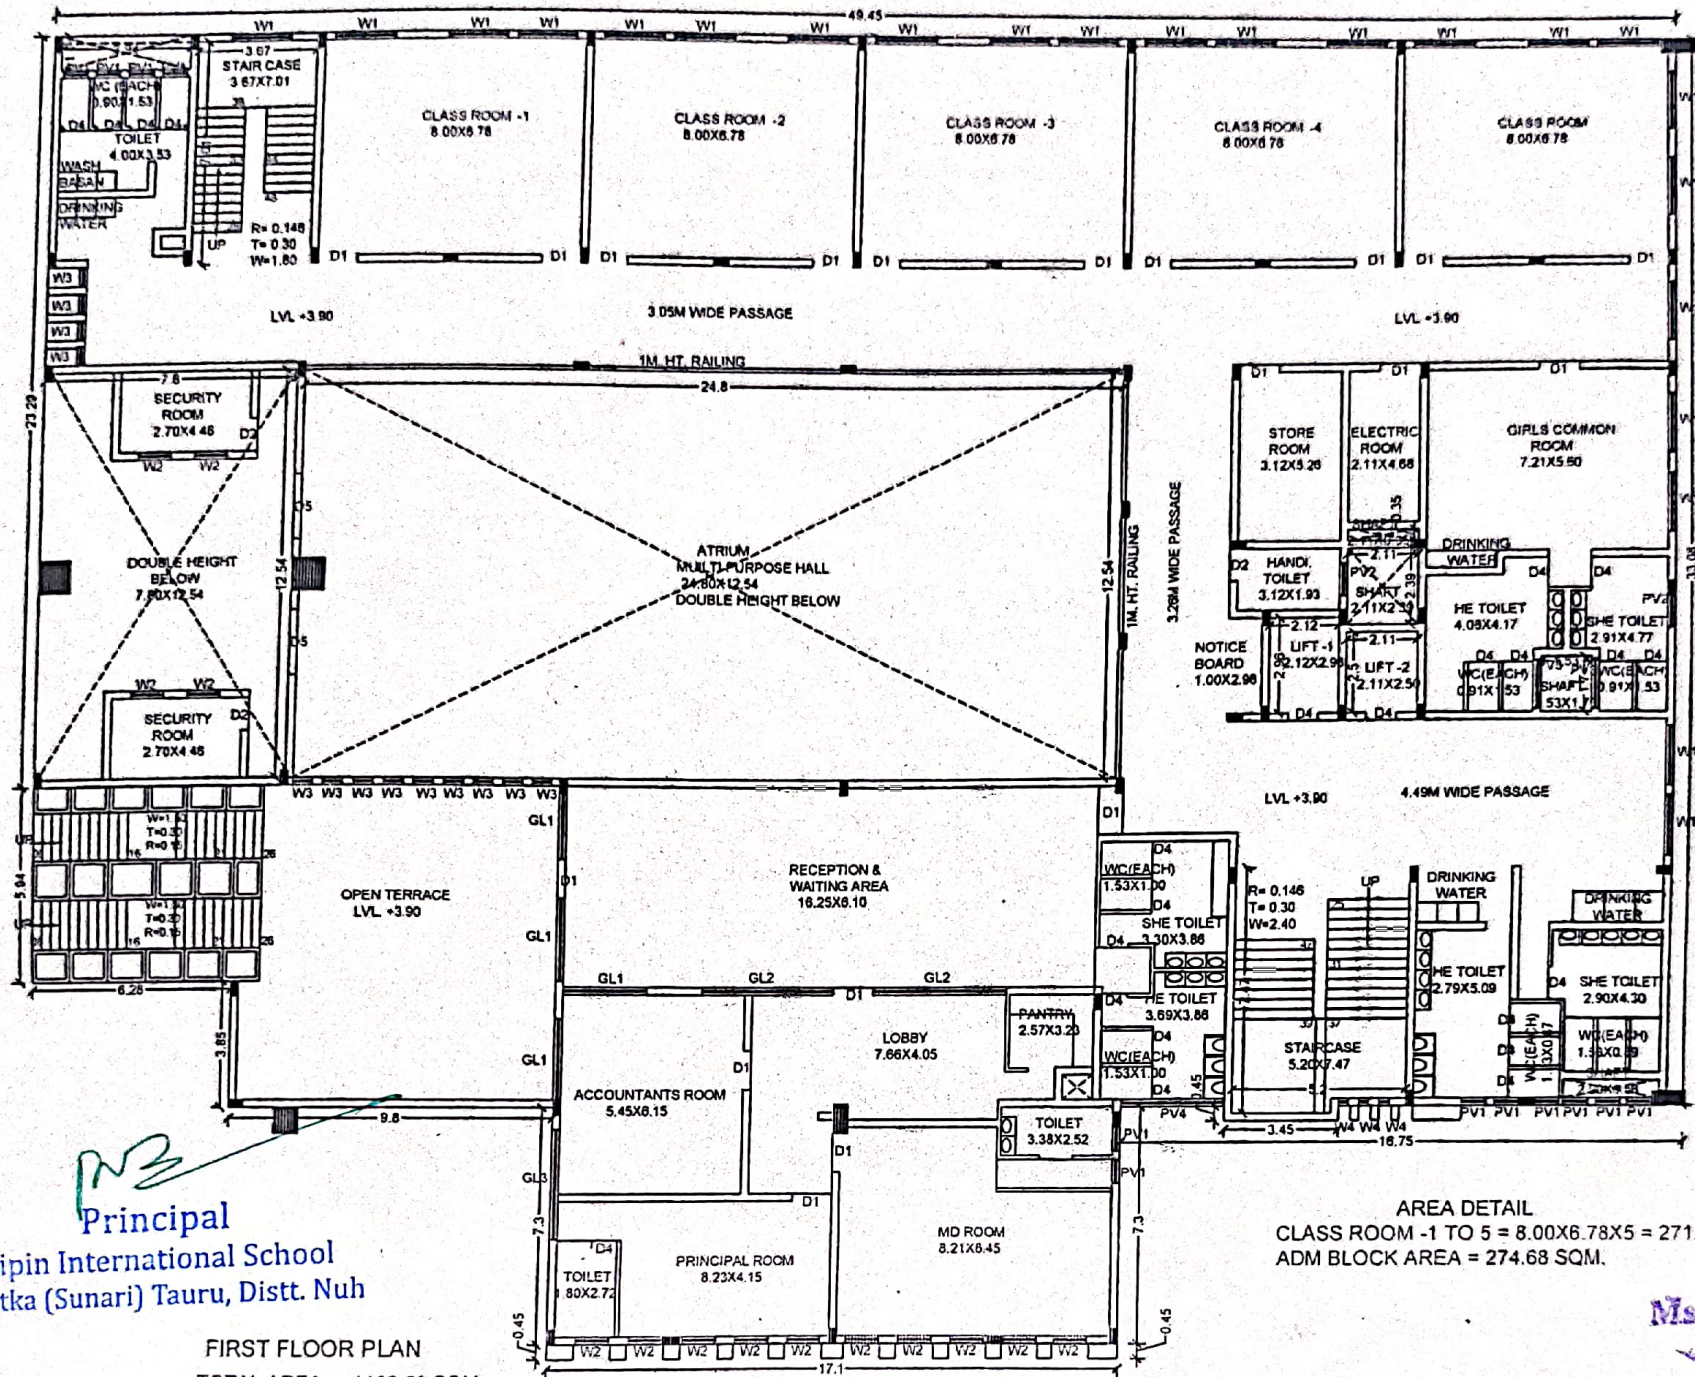

DRAWING OF LIPIN PUBLIC SCHOOL MANAGEMENT COMMITTEE KHORI KALAN AN AREA MEASURING 8357.40 SQM. (AS PER CLU)
AT KHASRA NO. 18/7/1/1/2 MIN, 8, 9/1/1 MIN, IN THE REVENUE ESTATE OF VILLAGE ATTITKA, TEHSIL TAORU, DISTT. NUH (MEWAT).

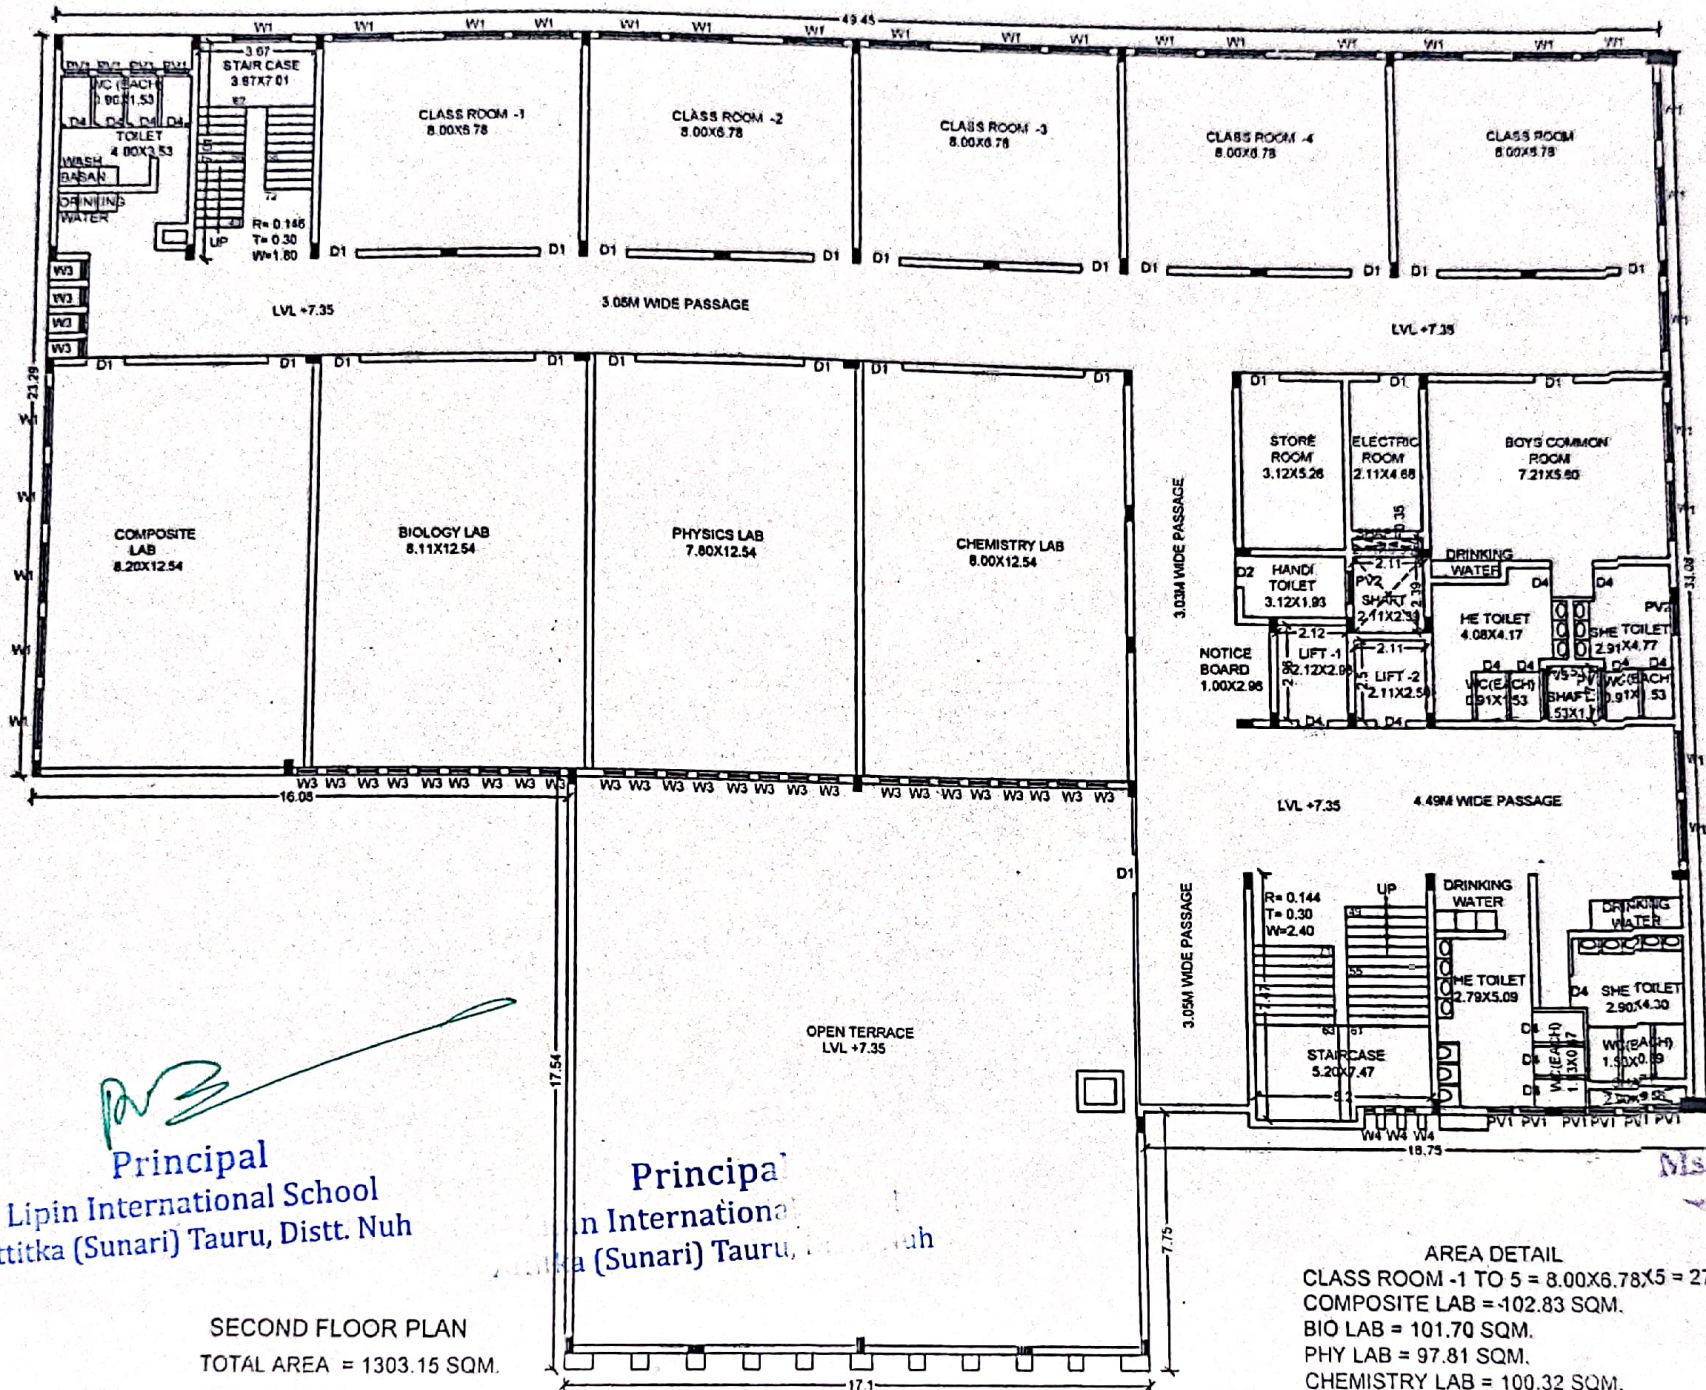

Principal
Lipin International School
Attitka (Sunari) Tauru, Distt. Nuh


SECOND FLOOR PLAN
TOTAL AREA = 1303.15 SQM.

Principal
Lipin International School
Attitka (Sunari) Tauru, Distt. Nuh

AREA DETAIL
CLASS ROOM -1 TO 5 = $8.00 \times 8.78 \times 5 = 271.20$ SQM.
COMPOSITE LAB = 102.83 SQM.
BIO LAB = 101.70 SQM.
PHY LAB = 97.81 SQM.
CHEMISTRY LAB = 100.32 SQM.

MS. NEENA GOEL
(Architect)
CA/91/14382

DRAWING OF LIPIN PUBLIC SCHOOL MANAGEMENT COMMITTEE KHORI KALAN AN AREA MEASURING 8357.40 SQM. (AS PER CLU)
AT KHASRA NO. 18/7/1/1/2 MIN, 8, 9/1/1 MIN, IN THE REVENUE ESTATE OF VILLAGE ATTITKA, TEHSIL TAORU, DISTT. NUH (MEWAT).

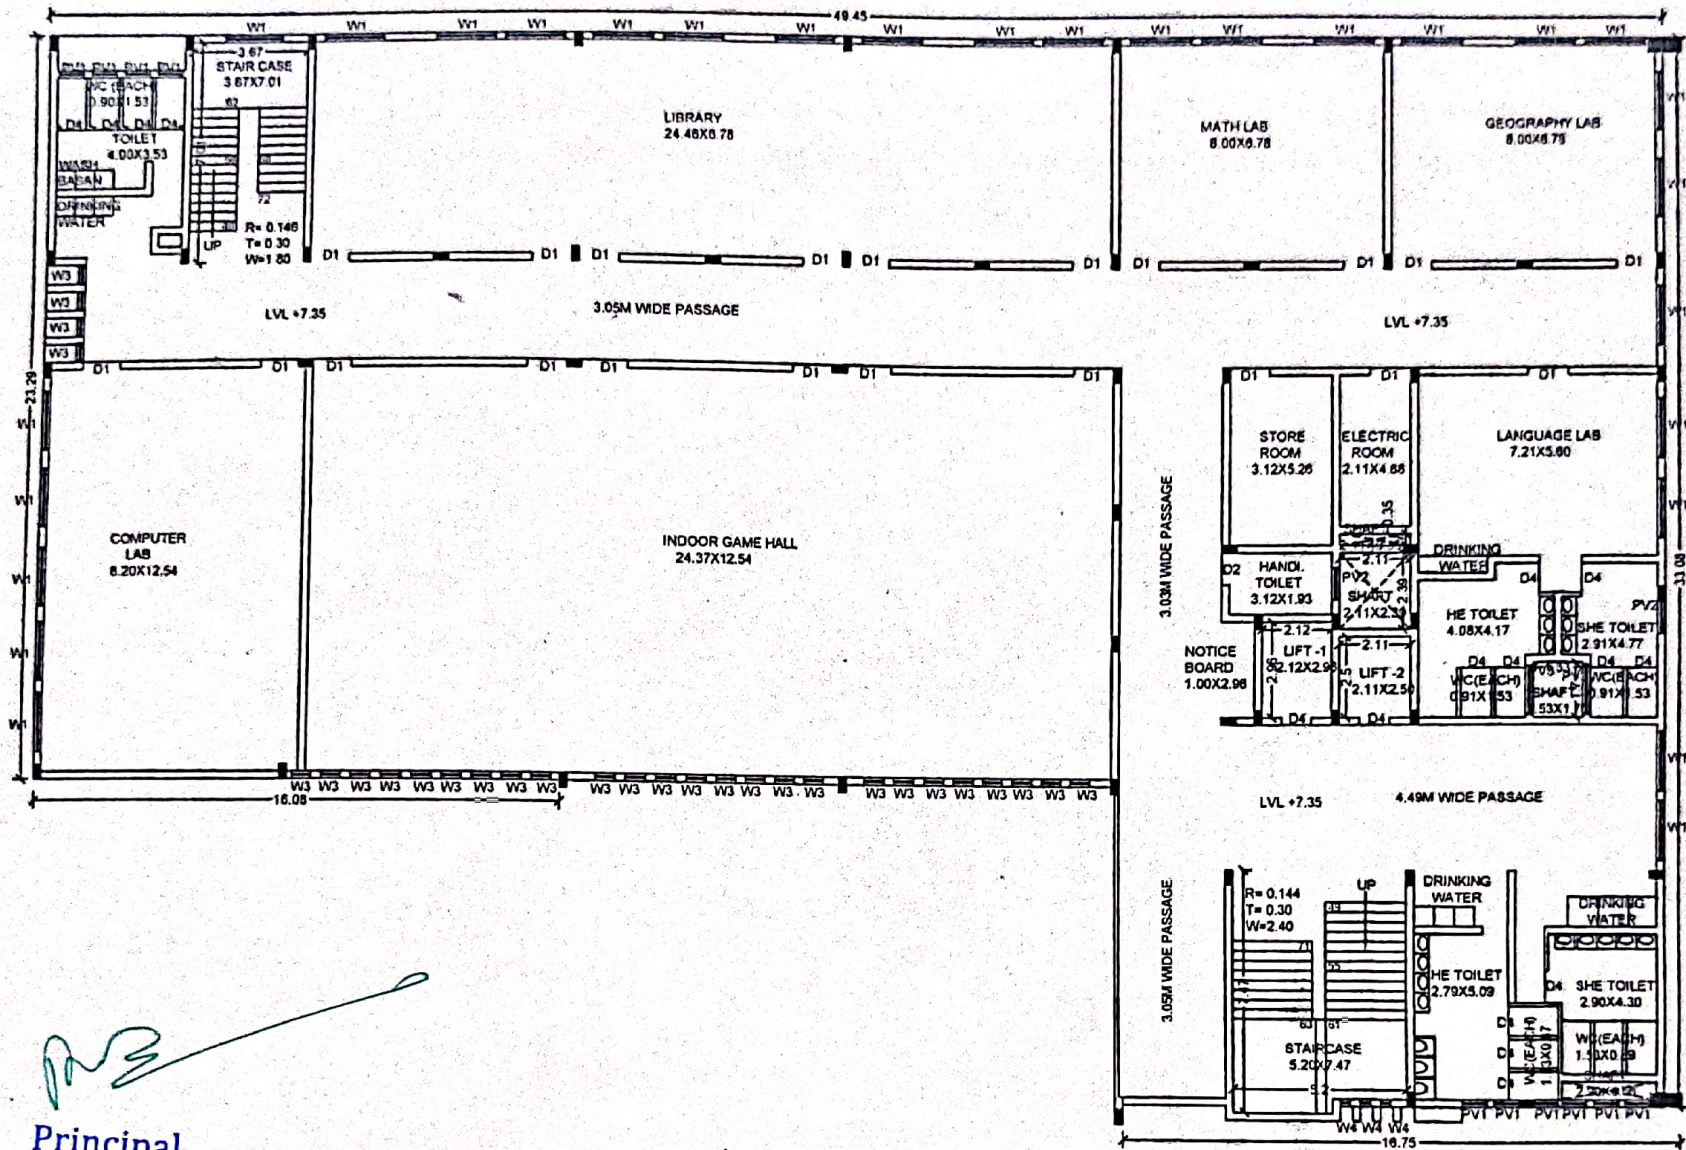

Handwritten signature in blue ink.

Principal
Lipin International School
Attitka (Sunari) Tauru, Distt. Nuh

Principal
Lipin International School
Attitka (Sunari) Tauru, Distt. Nuh

THIRD FLOOR PLAN
TOTAL AREA = 1303.15 SQM.

AREA DETAIL
LIBRARY = 165.83 SQM.
MATH LAB = 54.24 SQM.
GEOGRAPHY LAB = 54.24 SQM.
COMPUTER LAB = 102.83 SQM.
INDOOR GAME HALL = 305.60 SQM.

Handwritten signature in blue ink.
Ms. NEENA GOEL
(Architect)
CA/91/14382